


Christmas Trees

Salon ABC & Corridor

Service Hallway

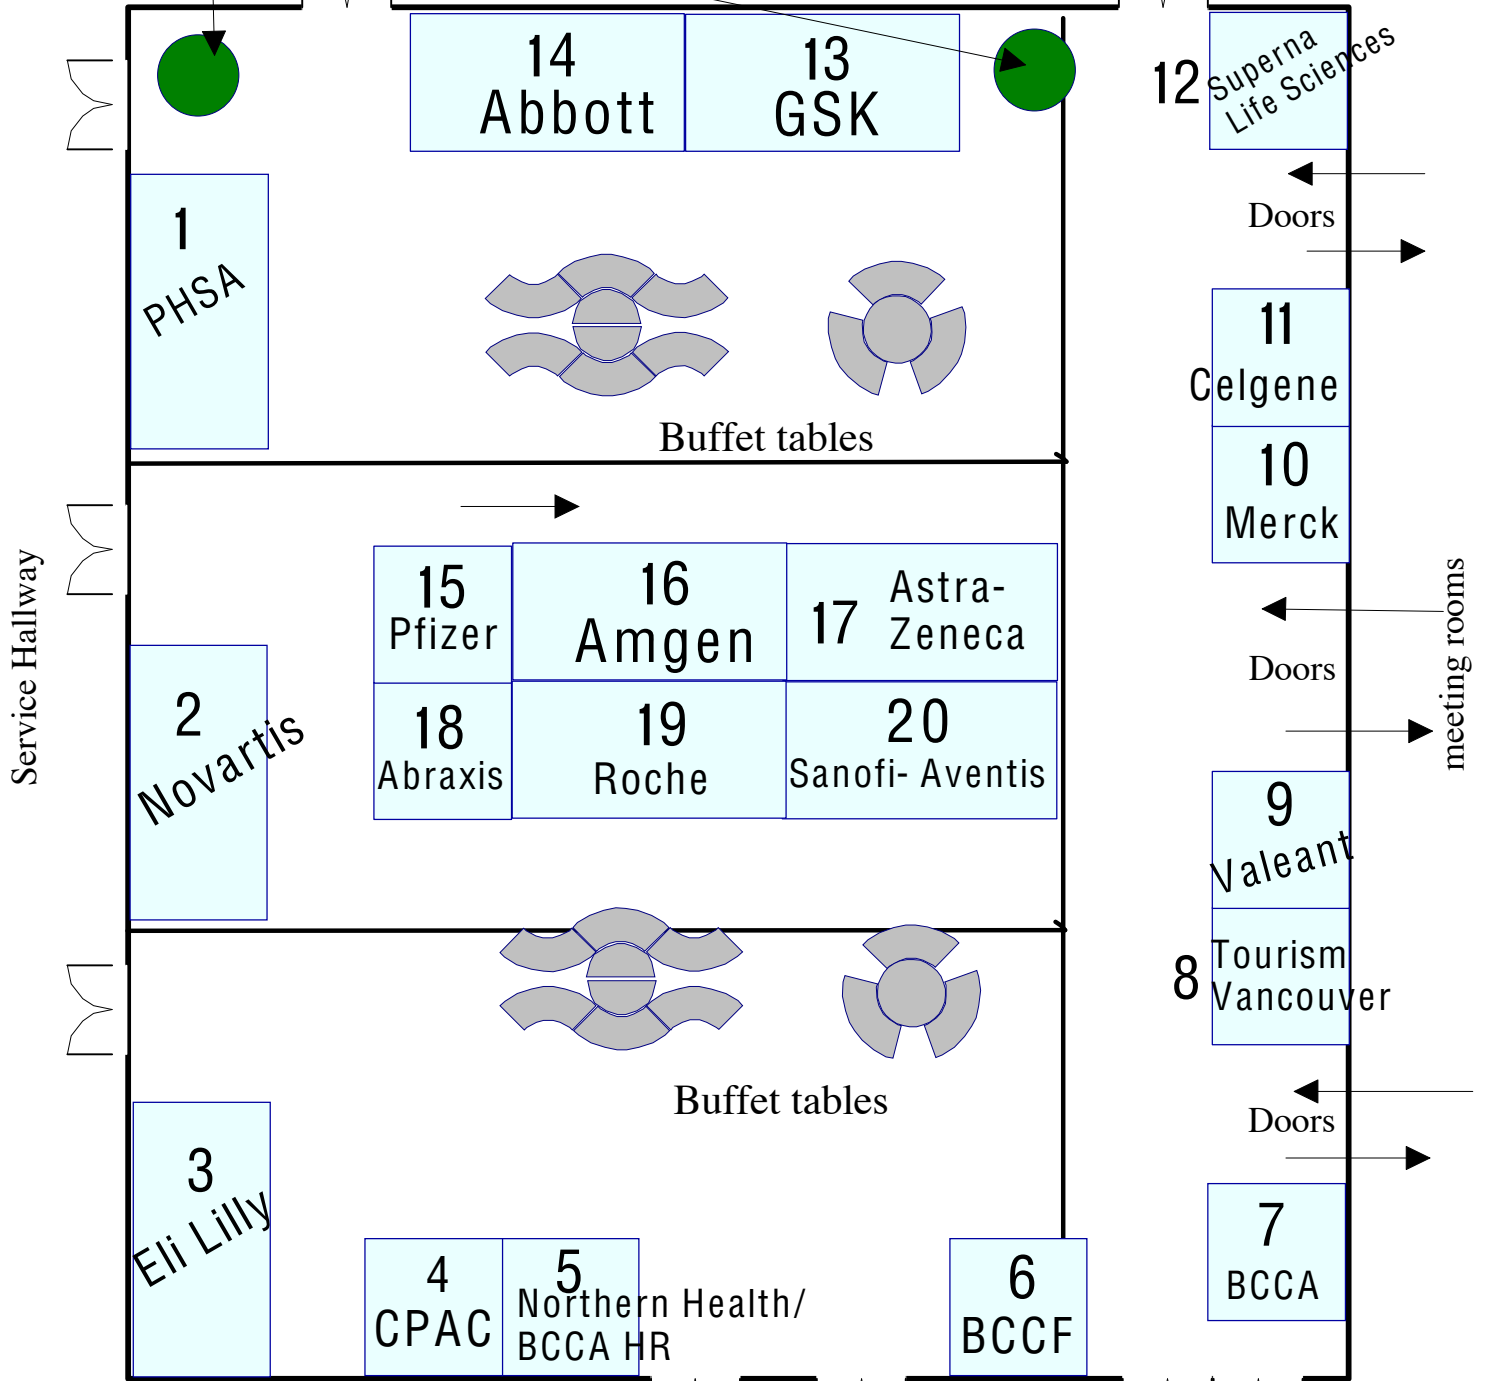

BC Cancer Agency 2010 Exhibits
 (9) 10' x 20' booths
 (11) 10' x 10' booths

Floor plan subject to change based on the final set up requirements on-site

Conference Centre Lobby

Posters On Display Here